


1 KW Profiler Spitzlicht

evt. 1 KW Profiler Spitzlicht

Bühnenskizze Alles Tango oder was?

Profiler an Decke:  
Farben von Boden aus:

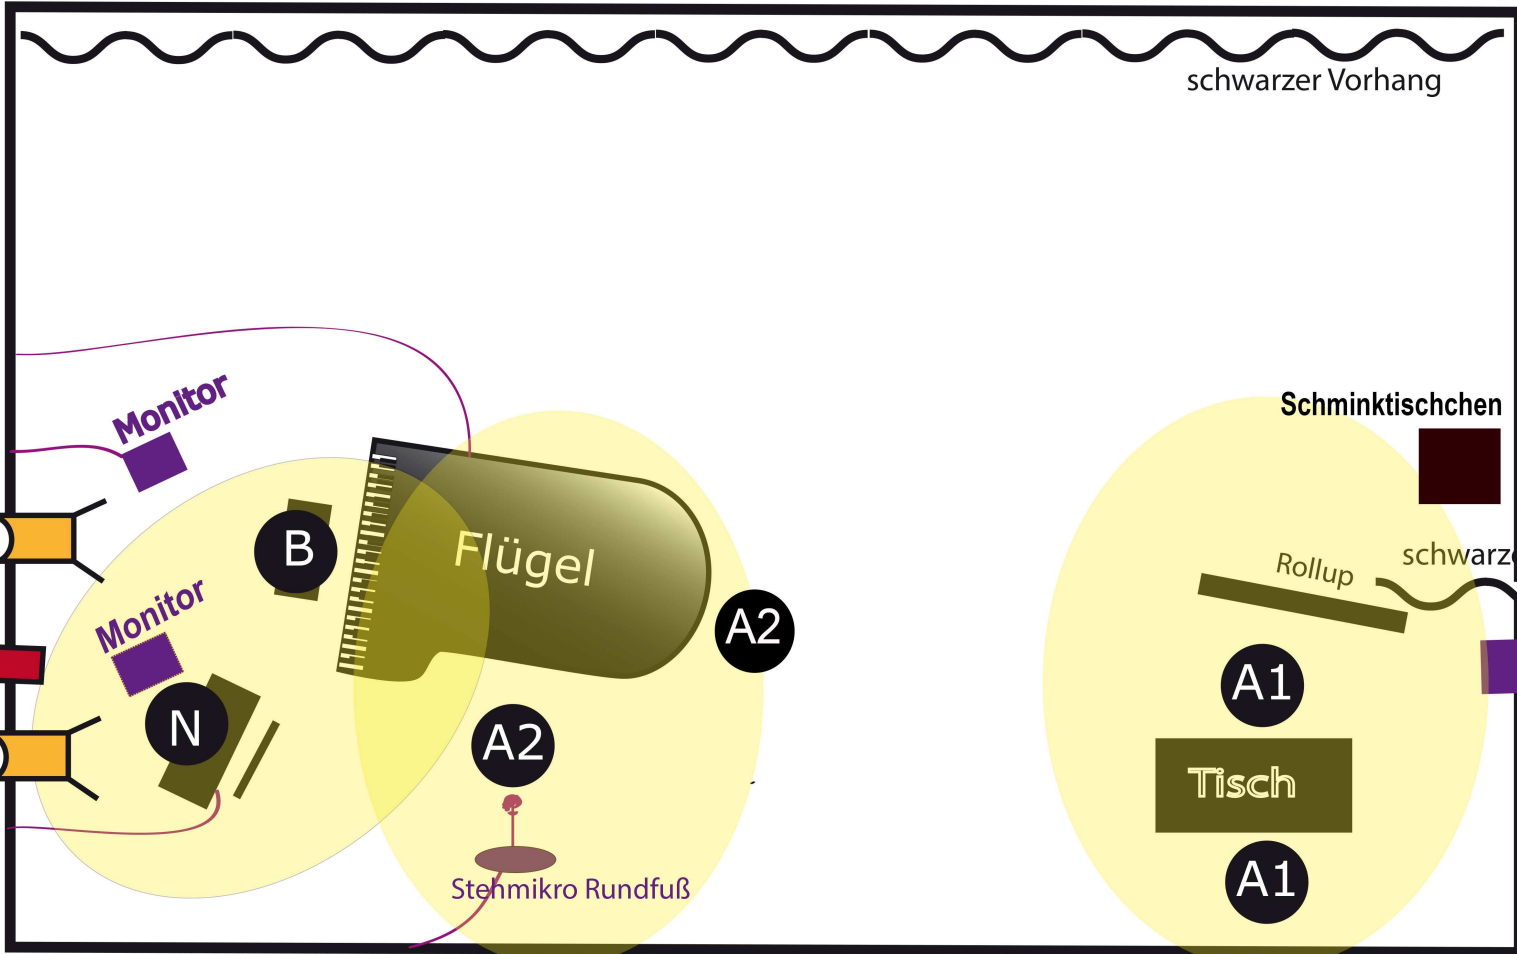

Notenlicht:

1 KW Profiler 156 (204)

1 KW Profiler 156 (204)

Publikum

Publikum

Brücke:  
NC (no colour)

1 KW Fresnel

1 KW Fresnel

1 KW Profiler 156 (204)

1 KW Profiler 156 (204)

1 KW Profiler 156 (204)

1 KW Fresnel

1 KW Fresnel

1 KW Profiler 156 (204)